



1 PROPOSED GROUND FLOOR PLAN
Scale - 1:100 - @A1

SCALE 1:100 0 5 10

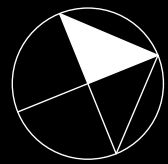

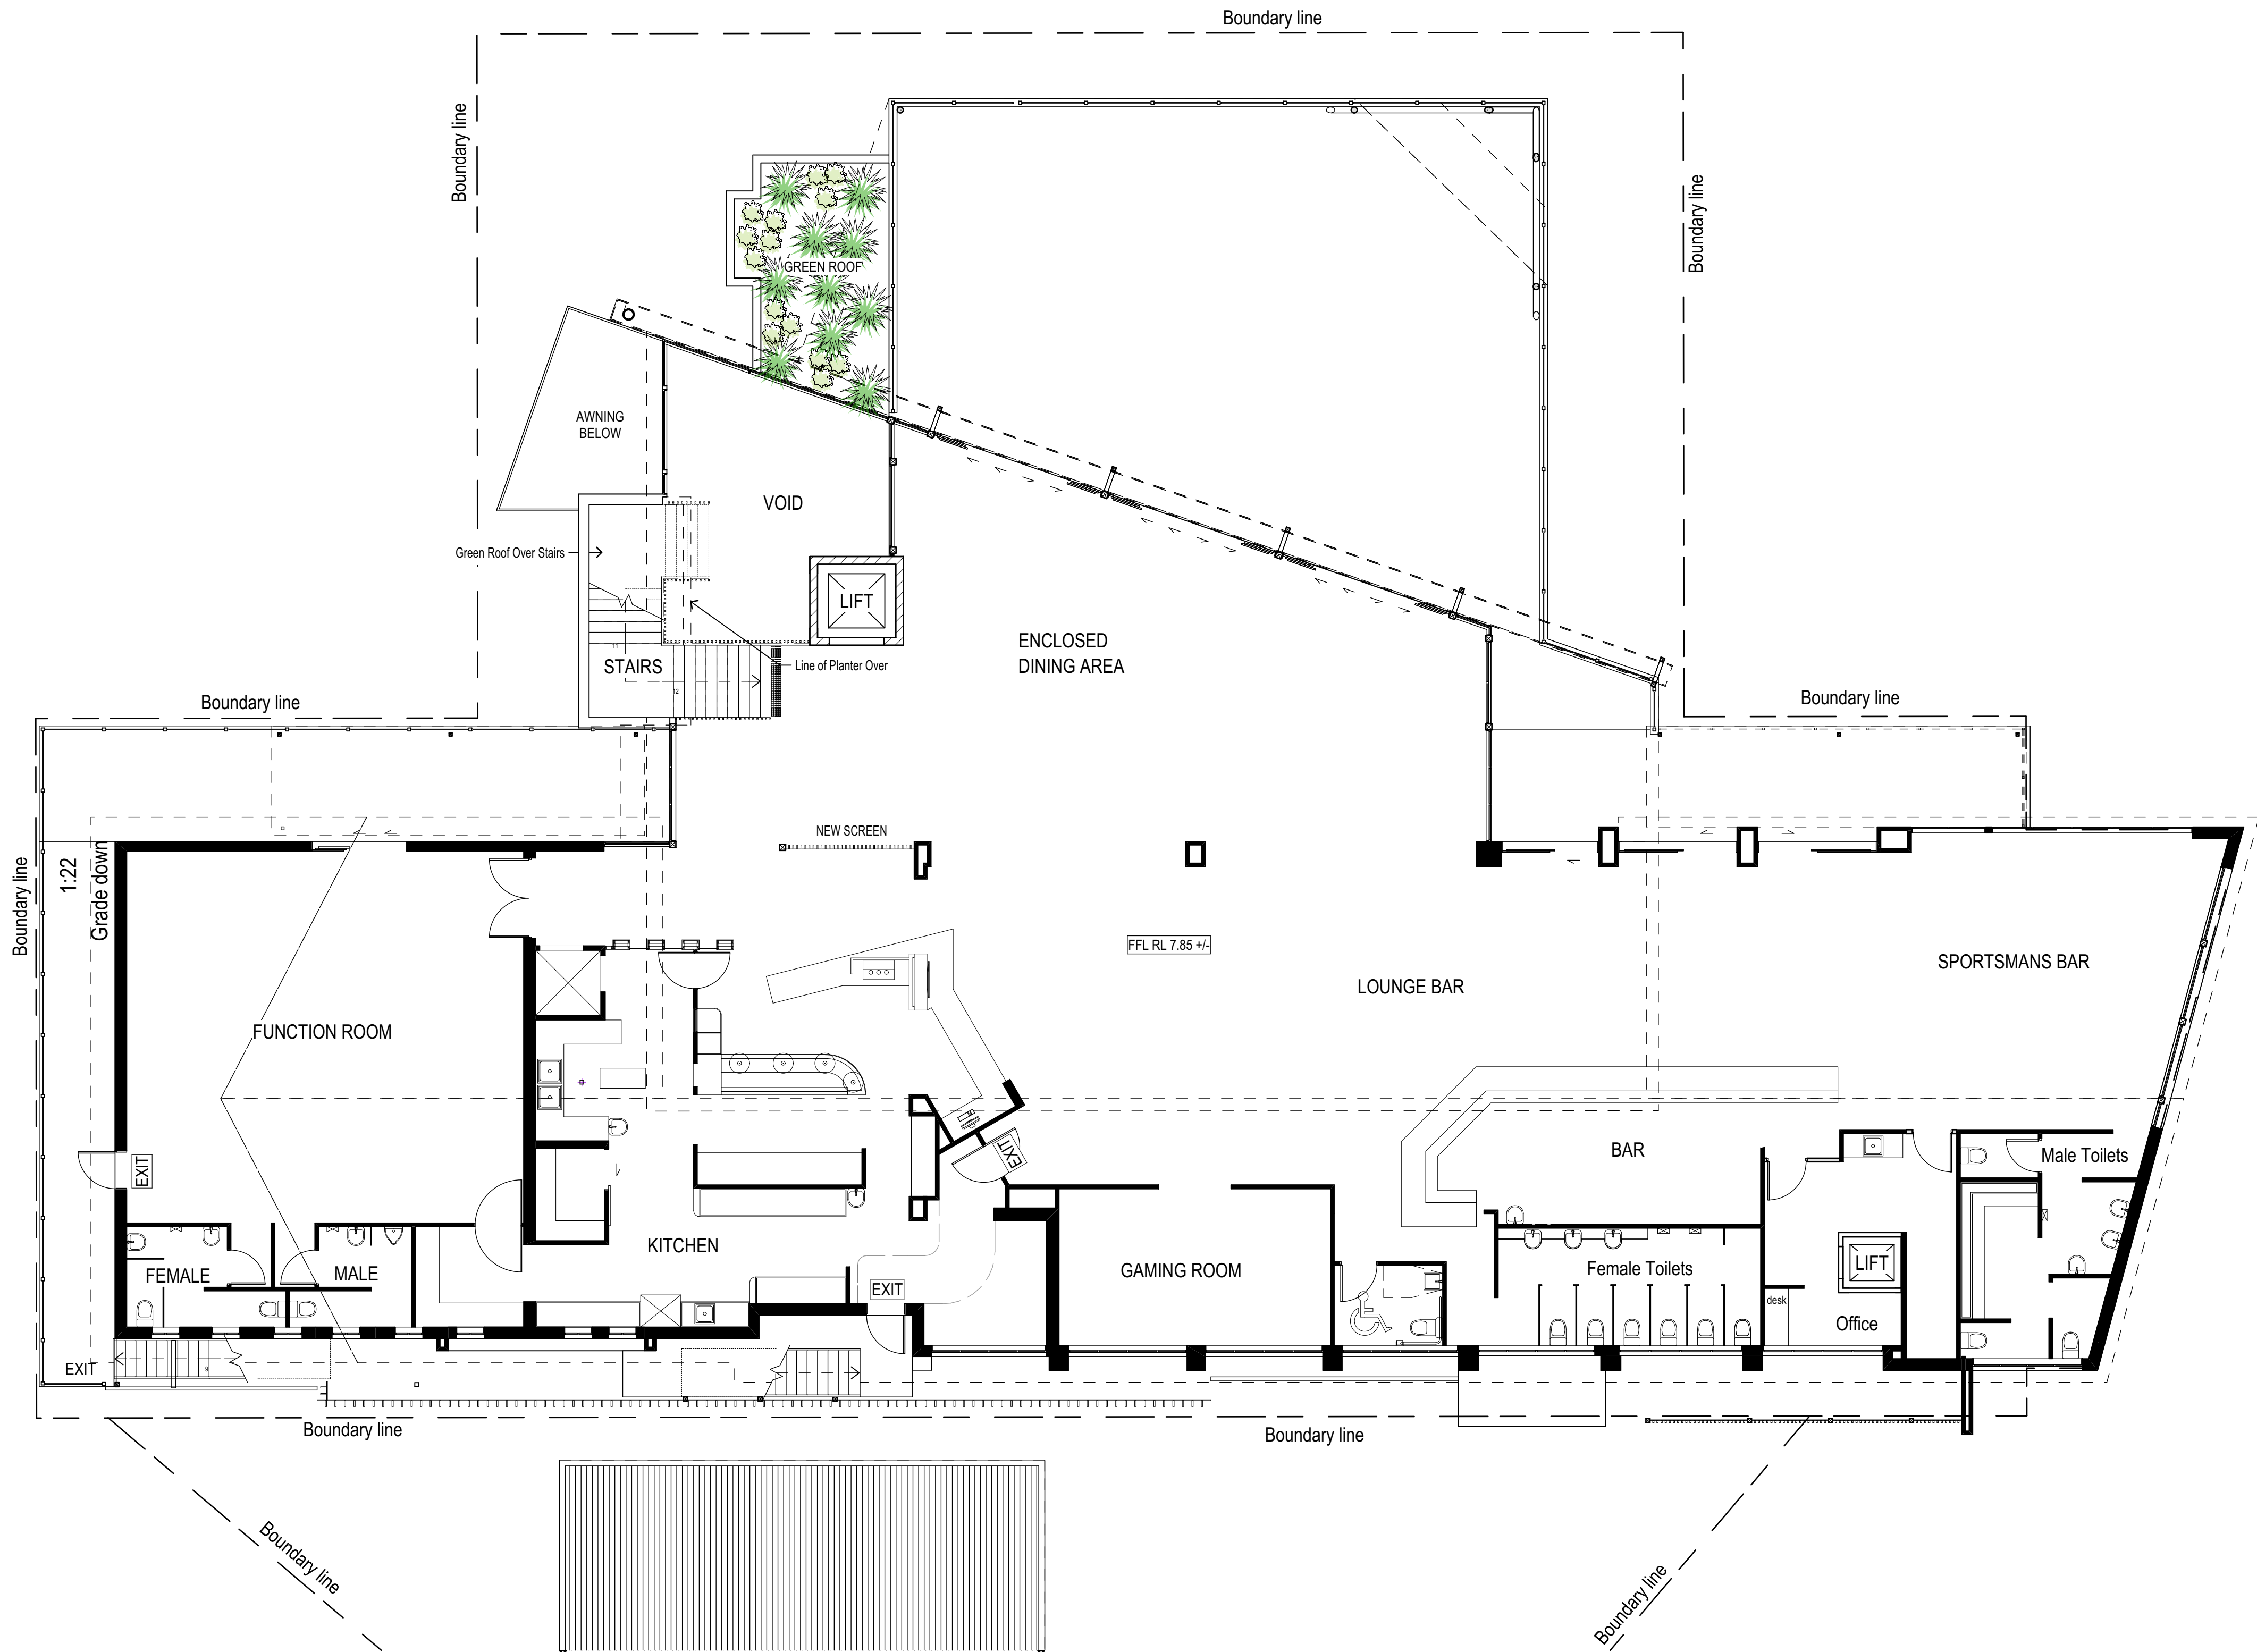

1 PROPOSED FIRST FLOOR PLAN
Scale - 1:100

